


SPEC SUITE 119  
2398 RSF

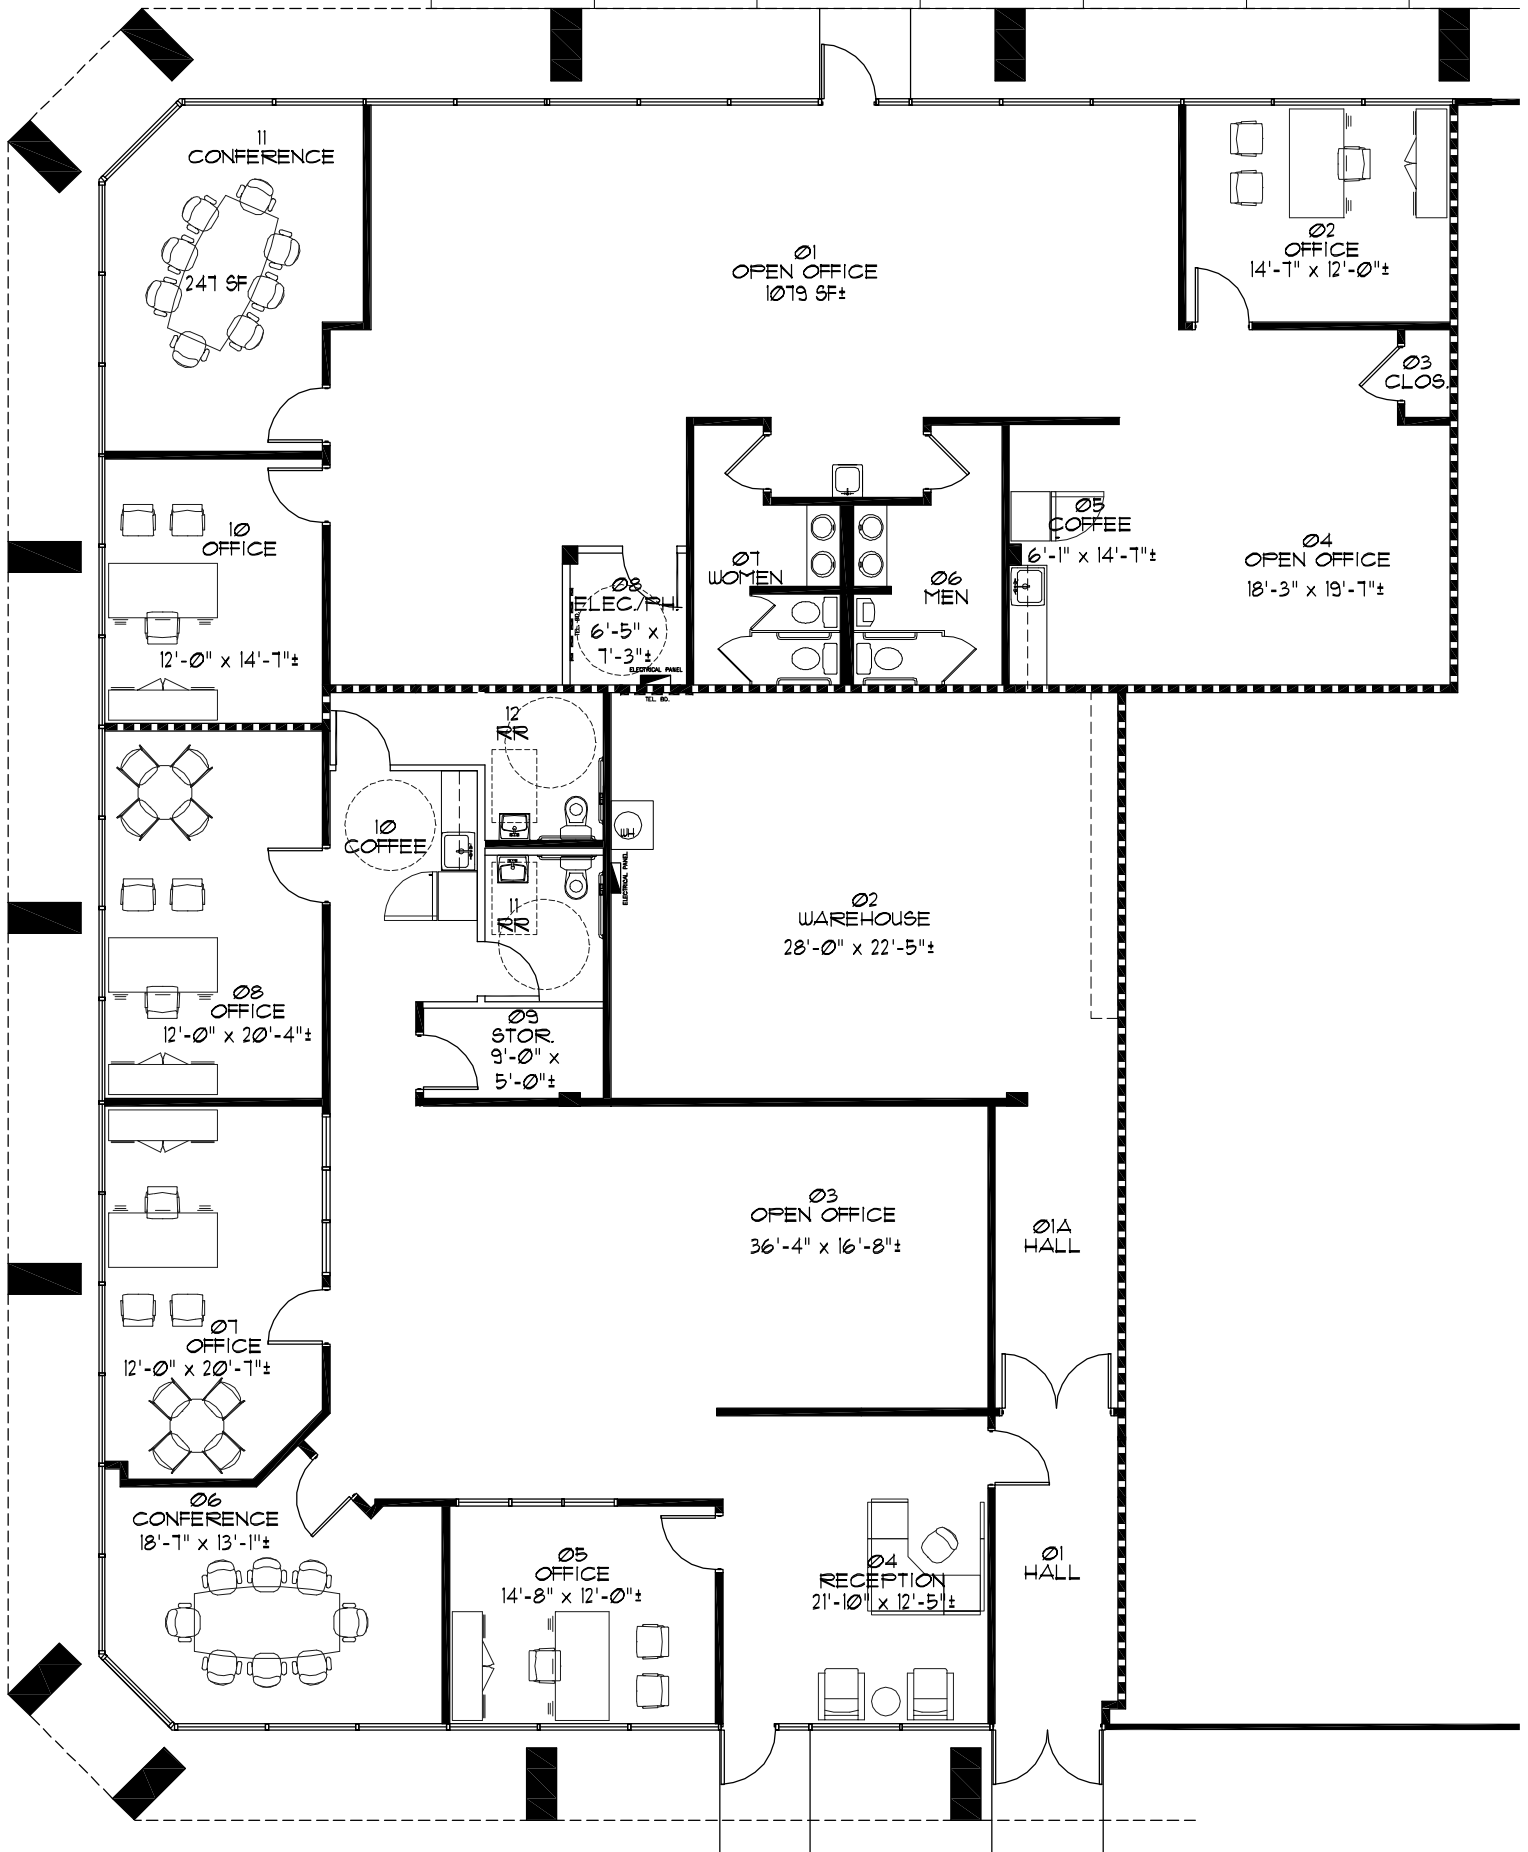

# 01 FLOOR PLAN

1/8" = 1'-0"

SPEC SUITE 106  
3148 RSF